




MONOLITHIC STONE SCULPTURE FOUNDATION  
DETAIL  
NO SCALE

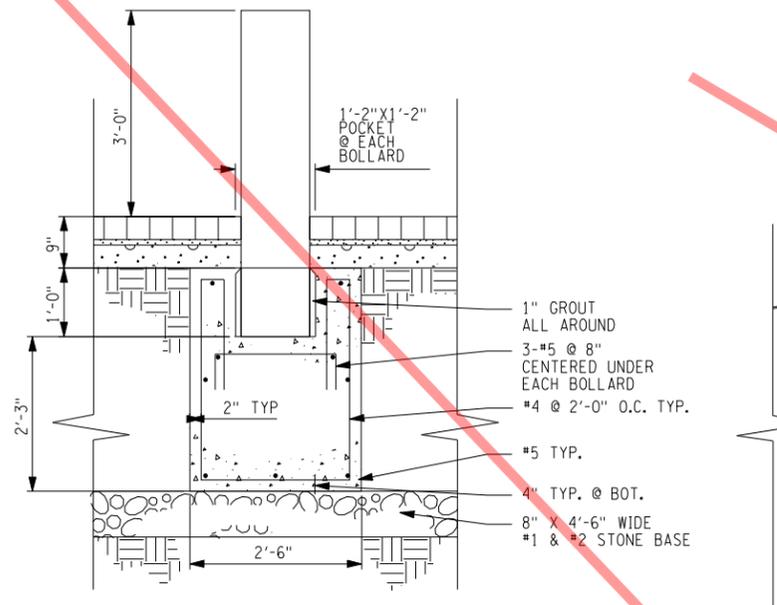

STONE BOLLARD DETAIL  
NO SCALE

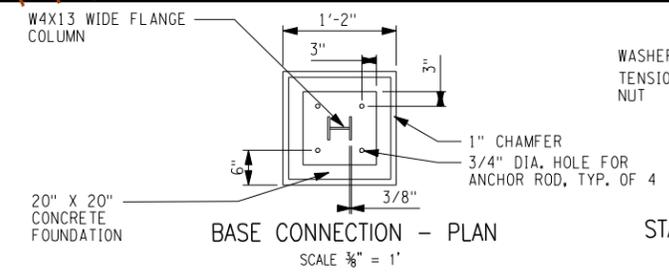


BASE CONNECTION - PLAN  
SCALE 3/8\"/>

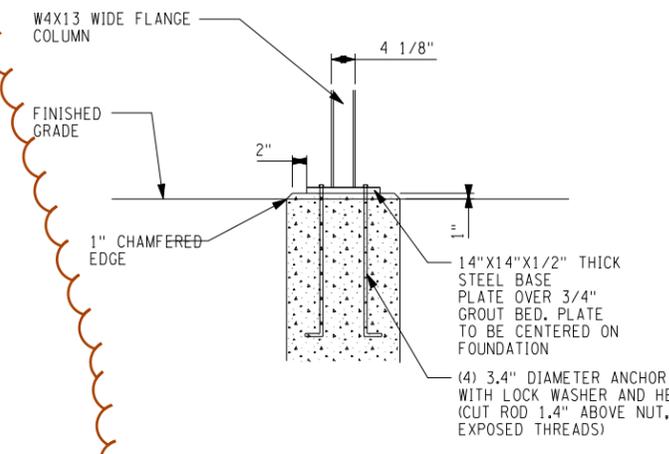


BASE CONNECTION - SECTION  
SCALE 3/8\"/>


- NOTES:
1. STEEL PLATE SHALL BE A GRADE OF A36 MIN.
  2. ALL COMPONENTS OF FASTENERS SHALL MEET THE FOLLOWING:  
ROD: ASTM A36  
NUTS: ASTM A563  
WASHERS: ASTM F436

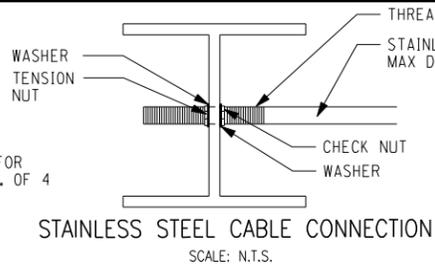

STAINLESS STEEL CABLE CONNECTION  
SCALE: N.T.S.

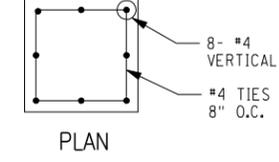


FOUNDATION REINFORCEMENT  
SCALE 3/8\"/>

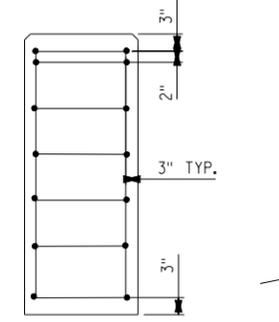


FOUNDATION REINFORCEMENT  
SCALE 3/8\"/>

- GENERAL NOTES:
1. SHOP DRAWINGS DEPICTING FABRICATION DESIGN AND WELDING CONNECTIONS SHALL BE DEVELOPED BY CONTRACTOR AND SUBMITTED TO ENGINEER FOR APPROVAL. SEE NYSOT STANDARD SECTIONS 658 AND 01340. ALL STEEL TO MEET ASTM A36 REQUIREMENTS.
  2. ALL STEEL FRAME CONNECTIONS ARE TO BE CONTINUOUS WELDS UNLESS OTHERWISE NOTED.
  3. STRUCTURE TO BE POWDER COATED BLACK. COLOR SAMPLES TO BE SUBMITTED TO ENGINEER FOR APPROVAL PRIOR TO POWDER COATING.
  4. MATERIALS AND FABRICATION OF DISPLAY PANELS SHALL BE IN ACCORDANCE WITH THE FOLLOWING SECTIONS OF THE NYSOT STANDARD SPECIFICATIONS DATED MAY 1, 2008, WITH REVISIONS CURRENT AS OF JANUARY 8, 2009.
    - SECTION 556 - REINFORCING STEEL FOR CONCRETE STRUCTURES
    - SECTION 656 - MISCELLANEOUS METALS
    - SECTION 572 - STRUCTURAL STEEL PAINTING; SHOP APPLIED
    - SECTION 708 - STRUCTURAL STEEL PAINTS CLASS 1
  5. DISPLAY PANEL SHALL BE INSTALLED PLUMB, LEVEL AND SECURED ON FOUNDATIONS.
  6. ALL LABOR AND MATERIALS TO FURNISH AND INSTALL DISPLAY PANELS INCLUDING EXCAVATION, CONCRETE FOOTING, STEEL FRAMING AND CABLES SHALL BE INCLUDED IN ITEM XXXXX

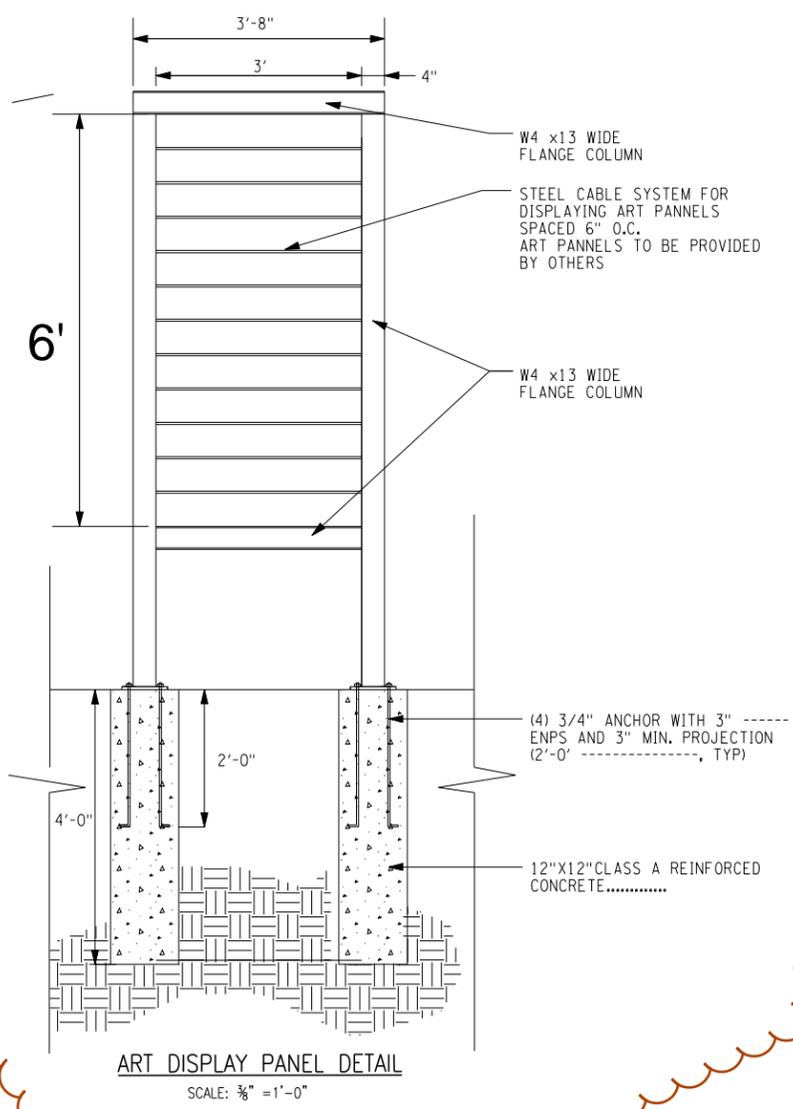

ART DISPLAY PANEL DETAIL  
SCALE: 3/8\"/>

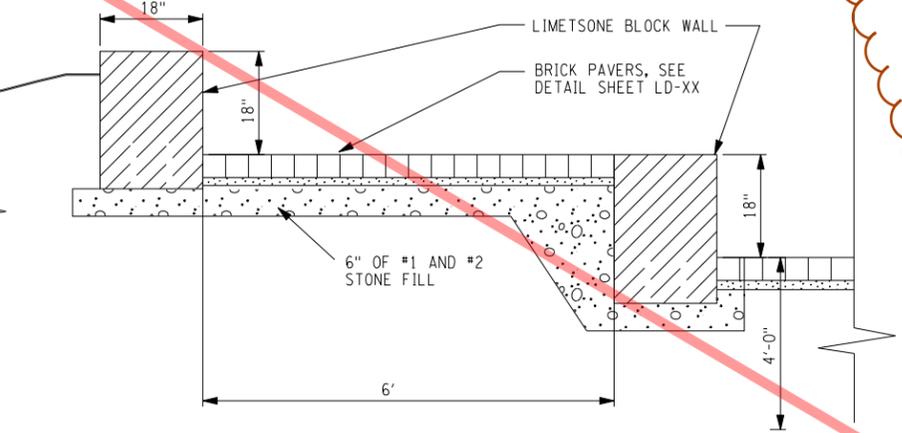

TERRACE SEATING DETAIL  
NO SCALE

**University Avenue  
Improvements &  
Artwalk 2  
Enhancement Project  
City of Rochester**



Department of  
Environmental Services



**Bergmann**  
associates  
www.bergmannpc.com

28 East Main Street  
200 First Federal Plaza  
Rochester, New York 14614  
585.232.5135 / 585.232.4652 fax

Engineers / Architects / Planners / Surveyors

REVISIONS				
NO.	DATE	DESCRIPTION	REV.	CK'D

NOTE:  
Unauthorized alteration or addition to this drawing is a violation of the New York State Education Law Article 145, Section 1209.

**LANDSCAPING  
DETAILS**

Project Manager:  
**T.W.L.**  
Designed by:  
**E.J.S.**  
Drawn by:  
**E.F.L.**  
Checked by:  
**S.R.S.**  
Date Issued:  
**December 2009**  
Scale:  
**NO SCALE**

Project Number: **7552.00** File Name: **755201\_eph\_lad\_16.dgn**

Drawing Number:

**LD-16**