


**CORRIGAN STREET
ESTES STREET TO STATION C12+20.00**

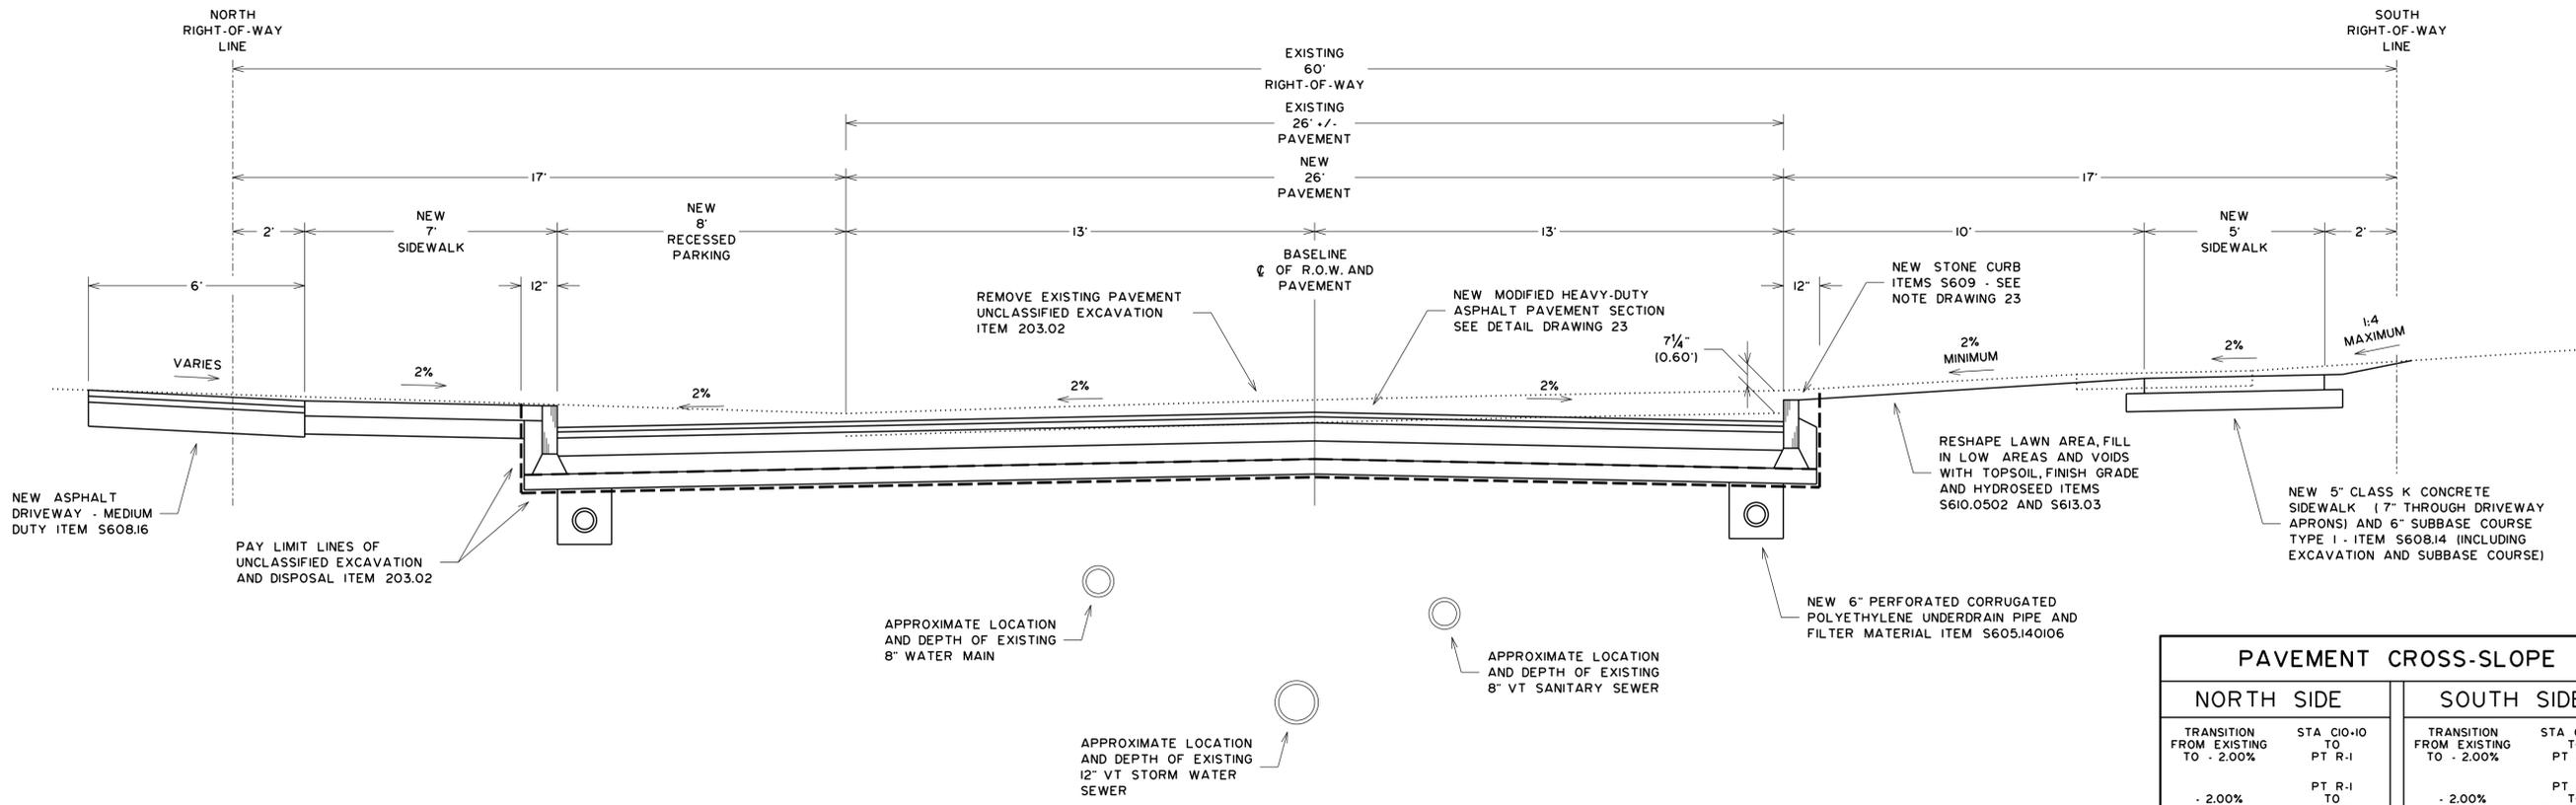

**CORRIGAN STREET
STATION C12+20.00 TO LAKE AVENUE**

PAVEMENT CROSS-SLOPE			
NORTH SIDE		SOUTH SIDE	
TRANSITION FROM EXISTING TO - 2.00%	STA C10+10 TO PT R-1	TRANSITION FROM EXISTING TO - 2.00%	STA C10+10 TO PT R-2
- 2.00%	PT R-1 TO PC R-7	- 2.00%	PT R-2 TO STA C12+90
TRANSITION FROM - 2.00% TO EXISTING	PC R-7 TO STA C13+50	TRANSITION FROM - 2.00% TO EXISTING	STA C12+90 TO STA C13+50

Department of Environmental Services Architecture and Engineering Services City of Rochester, New York		MANAGING ENGINEER ALBERT J. GIUGLIOPPE CITY ENGINEER JAMES R. MONTOSH, P.E.
STREET IMPROVEMENT PROGRAM HINCHER GROUP		
ISSUED	JUNE 1, 2015	NO.
CHECKED	LYR	REVISION
DRAWN	RKS	BY
DESIGN	LYR	DATE
SCALE	NONE	
PROJECT NUMBER	12109	
TYPICAL SECTION CORRIGAN STREET		
DRAWING NO. 14		
OF 50		