


FLEMING STREET
STATION RF12+80 TO ESTES STREET

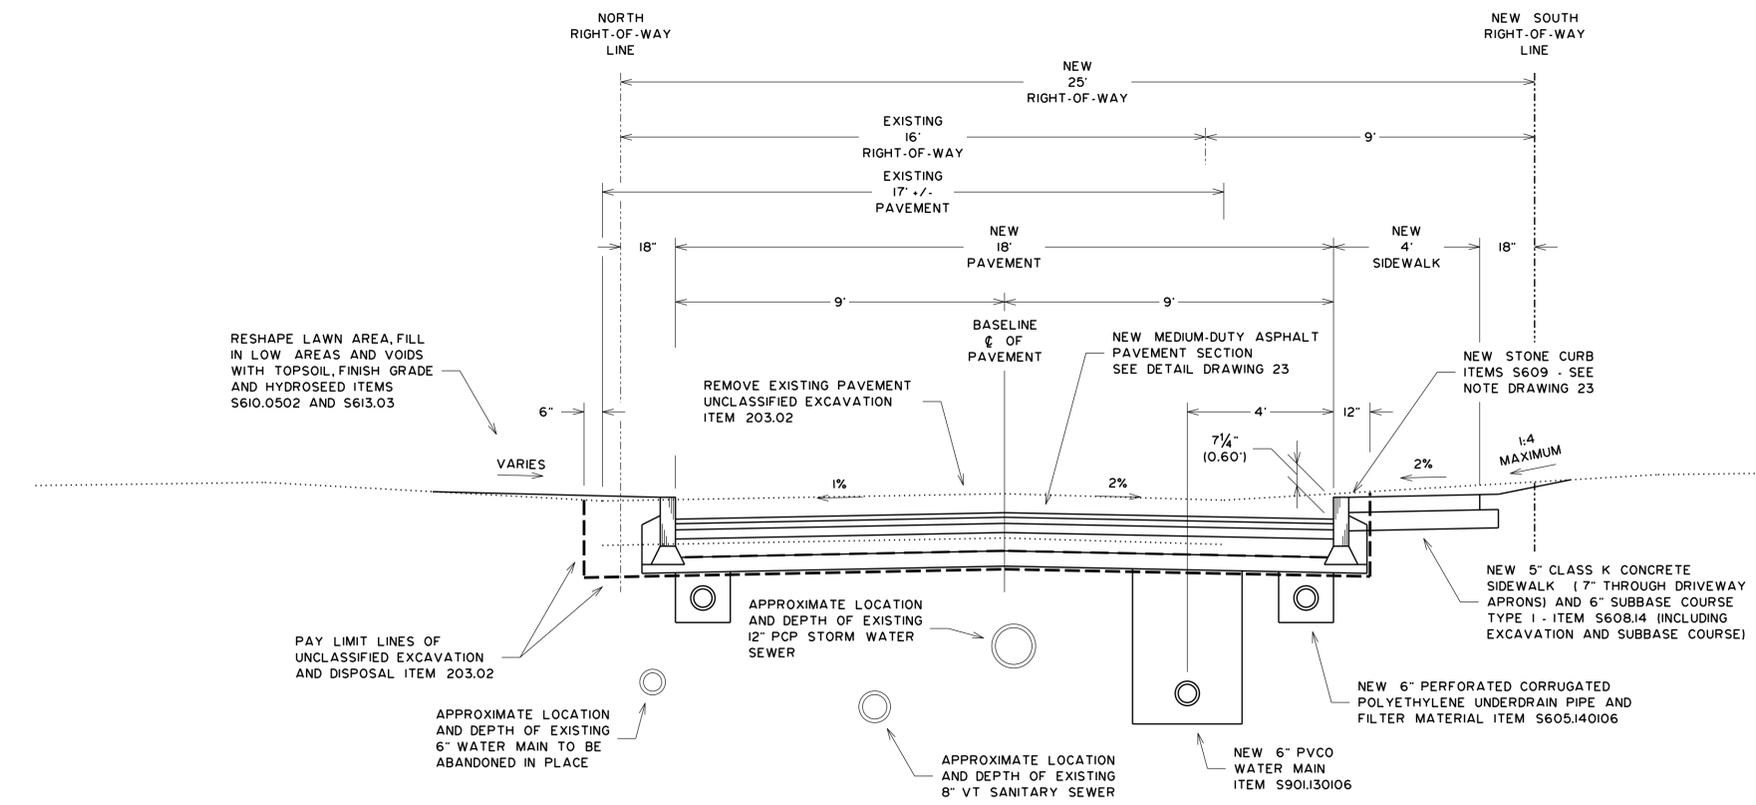

FLEMING STREET
ESTES STREET TO STATION RF17+00.00

PAVEMENT CROSS-SLOPE	
WEST/NORTH SIDE	EAST/SOUTH SIDE
- 2.00%	STA RF9+74 TO PC R-22
TRANSITION FROM -2.00% TO ESTES ST GRADE -1.02%	PC R-22 TO ESTES ST
- 1.00%	ESTES ST TO STA RF16+50
TRANSITION FROM -1.00% TO -2.00%	STA RF16+50 TO STA RF17+05
- 2.00%	STA RF17+05 TO EAST CURBLINE
	- 2.00% STA RF9+74 TO EAST CURBLINE

Department of Environmental Services
Architecture and Engineering Services
City of Rochester, New York

MANAGING ENGINEER
CITY ENGINEER

ALBERT J. GIUGLIOPPE
JAMES R. MAINTOSH, P.E.

PROJECT TITLE
STREET IMPROVEMENT PROGRAM
HINCHER GROUP

ISSUED	CHECKED	DRAWN	DESIGN	SCALE	PROJECT NUMBER	NO.	REVISION	BY	DATE
JUNE 1, 2015	LYR	RKS	LYR	NONE	12109				

DRAWING TITLE
TYPICAL SECTION
FLEMING STREET

DRAWING NO.
19
OF 50